

EGIDIO CONSTRUCTION AUTHORIZED PURSUANT TO THIS PERMIT MUST COMPLY WITH ACT 222 OF 1980 KNOWN AS THE "BUILDING ENERGY CONSERVATION ACT"

# BUILDING PERMIT

DEPT. FILE COPY  
 AMOUNT PAID \$ 147.60 OR # 2239  
 Z # 512  
 VALIDATION

DATE October 30 19 87 PERMIT NO. 3042  
 APPLICANT Parkside Construction, Inc. ADDRESS St. Rt. By 25 Dingmans Ferry, Pa 18328

PERMIT TO build (TYPE OF IMPROVEMENT) (1) STORY wood frame (PROPOSED USE) NUMBER OF DWELLING UNITS 1 bath  
2 beds.

AT (LOCATION) Hickory Road (NO.) (STREET) P.O. 148-4-02-32 ZONING DISTRICT  
 BETWEEN (CROSS STREET) AND (CROSS STREET)

SUBDIVISION Old Marcel Lake LOT 160 BLOCK --- LOT SIZE 151' x 159'  
Section 2

BUILDING IS TO BE 26 FT. WIDE BY 36 FT. LONG BY 13 FT. IN HEIGHT AND SHALL CONFORM IN CONSTRUCTION

TO TYPE frame USE GROUP wood BASEMENT WALLS OR FOUNDATION concrete crawl (TYPE)

REMARKS: This dwelling shall not be occupied until a certificate of occupancy has been issued and a final electrical certificate has been provided.

AREA OR VOLUME 936 sq. ft. (CUBIC/SQUARE FEET) ESTIMATED COST \$ 72,595.00 PERMIT FEE \$ 147.60

OWNER Victor & Helen Egidio ADDRESS 145 Watchung Avenue West Orange, N.J. BUILDING DEPT. 07052

(Affidavit on reverse side of application to be completed by authorized agent of owner)

## INSPECTION RECORD

DATE	NOTE PROGRESS - CRITICISMS AND REMARKS	INSPECTOR
<u>9/15/88</u>	<u>CO. OK</u>	<u>Rmc</u>

FORM NO. BOCA - BP 1969

# Delaware Township Board of Supervisors

R.D.#1 — Box 219-D  
Dingmans Ferry, Pike County, Pa. 18328  
PHONE: 717-828-2347

7512

## APPLICATION FOR BUILDING PERMIT

NAME OF OWNER Victor & Helen Egidio  
145 Watchung Avenue  
MAILING ADDRESS West Orange, N.J. 07052 ZIP \_\_\_\_\_  
NAME OF BUILDER PARKSIDE CONSTRUCTION, INC.  
BUILDER'S ADDRESS Star Route Box 25, Dingmans Ferry, PA 18328

PHONE NO. 717-828-2391

DEVELOPMENT NAME Old Marcel Lakes STREET Hickory Road

LOT 160 BLOCK --- SECTION 2

OR NORTH --- SOUTH --- EAST --- WEST --- SIDE OF ---

FEET FROM: \_\_\_\_\_

LOT SIZE 154 X 159

TYPE OF BUILDING	FOUNDATION	CONSTRUCTION
RESIDENTIAL <u>X</u>	CRAWL <u>X</u>	WOOD <u>X</u>
ADDITION _____	FULL _____	MASONRY _____
SHED _____	PIERS _____	POLE _____
COMMERCIAL _____	SLAB _____	MODULAR _____
OTHER _____	OTHER _____	OTHER _____

SIZE OF BUILDING 26 FT. WIDE 36 FT. LONG 13 FT. HIGH

ESTIMATED COST \$ 72,595.00 SQUARE FOOTAGE 936 sq. ft.

SIGNATURE V. James Rocco, Jr. DATE 10-30-87

PERMIT NO. 3042 CHECK NO. 2239 FEE \$ 147.60

NOTE CAREFULLY: There is a thirty (30) day appeal period following the issuance of this permit. During this period any aggrieved person may file an appeal to contest this issuance of the permit. Any permit holder who builds during the thirty (30) day appeal period does so at his/her own risk.

148,04-08-32

Main Office **ATLANTIC-INLAND, INC.**  
(215) 874-8269 115 East Brookhaven Road Brookhaven, PA 19015  
(Electrical and Fire Inspection-Enforcing and Consulting Service)

**M U N I C I P A L**

Owner VICTOR EGIOLO #680

Occupant " "

Location Lot 160-B Hickory Rd., Old Marcel Lake  
No. Street Town or City

Installation 200 AMP, 14 SW, 15 L&MS, 24 RECEPT., 7.0 KW Heat

Condition of Wiring: Good () Fair ( ) Defective ( )

*has been inspected and is in accordance with The National Electrical Code or Atlantic-Inland, Inc. Rules and is Deemed Safe for Introduction of Current.*


Installed by John Allen

Date 10/8/88

Insp. [Signature]

**FINAL ELEC.  
INSPECTION**

MEMBER OF N. F. A. AND I. A. E. I.

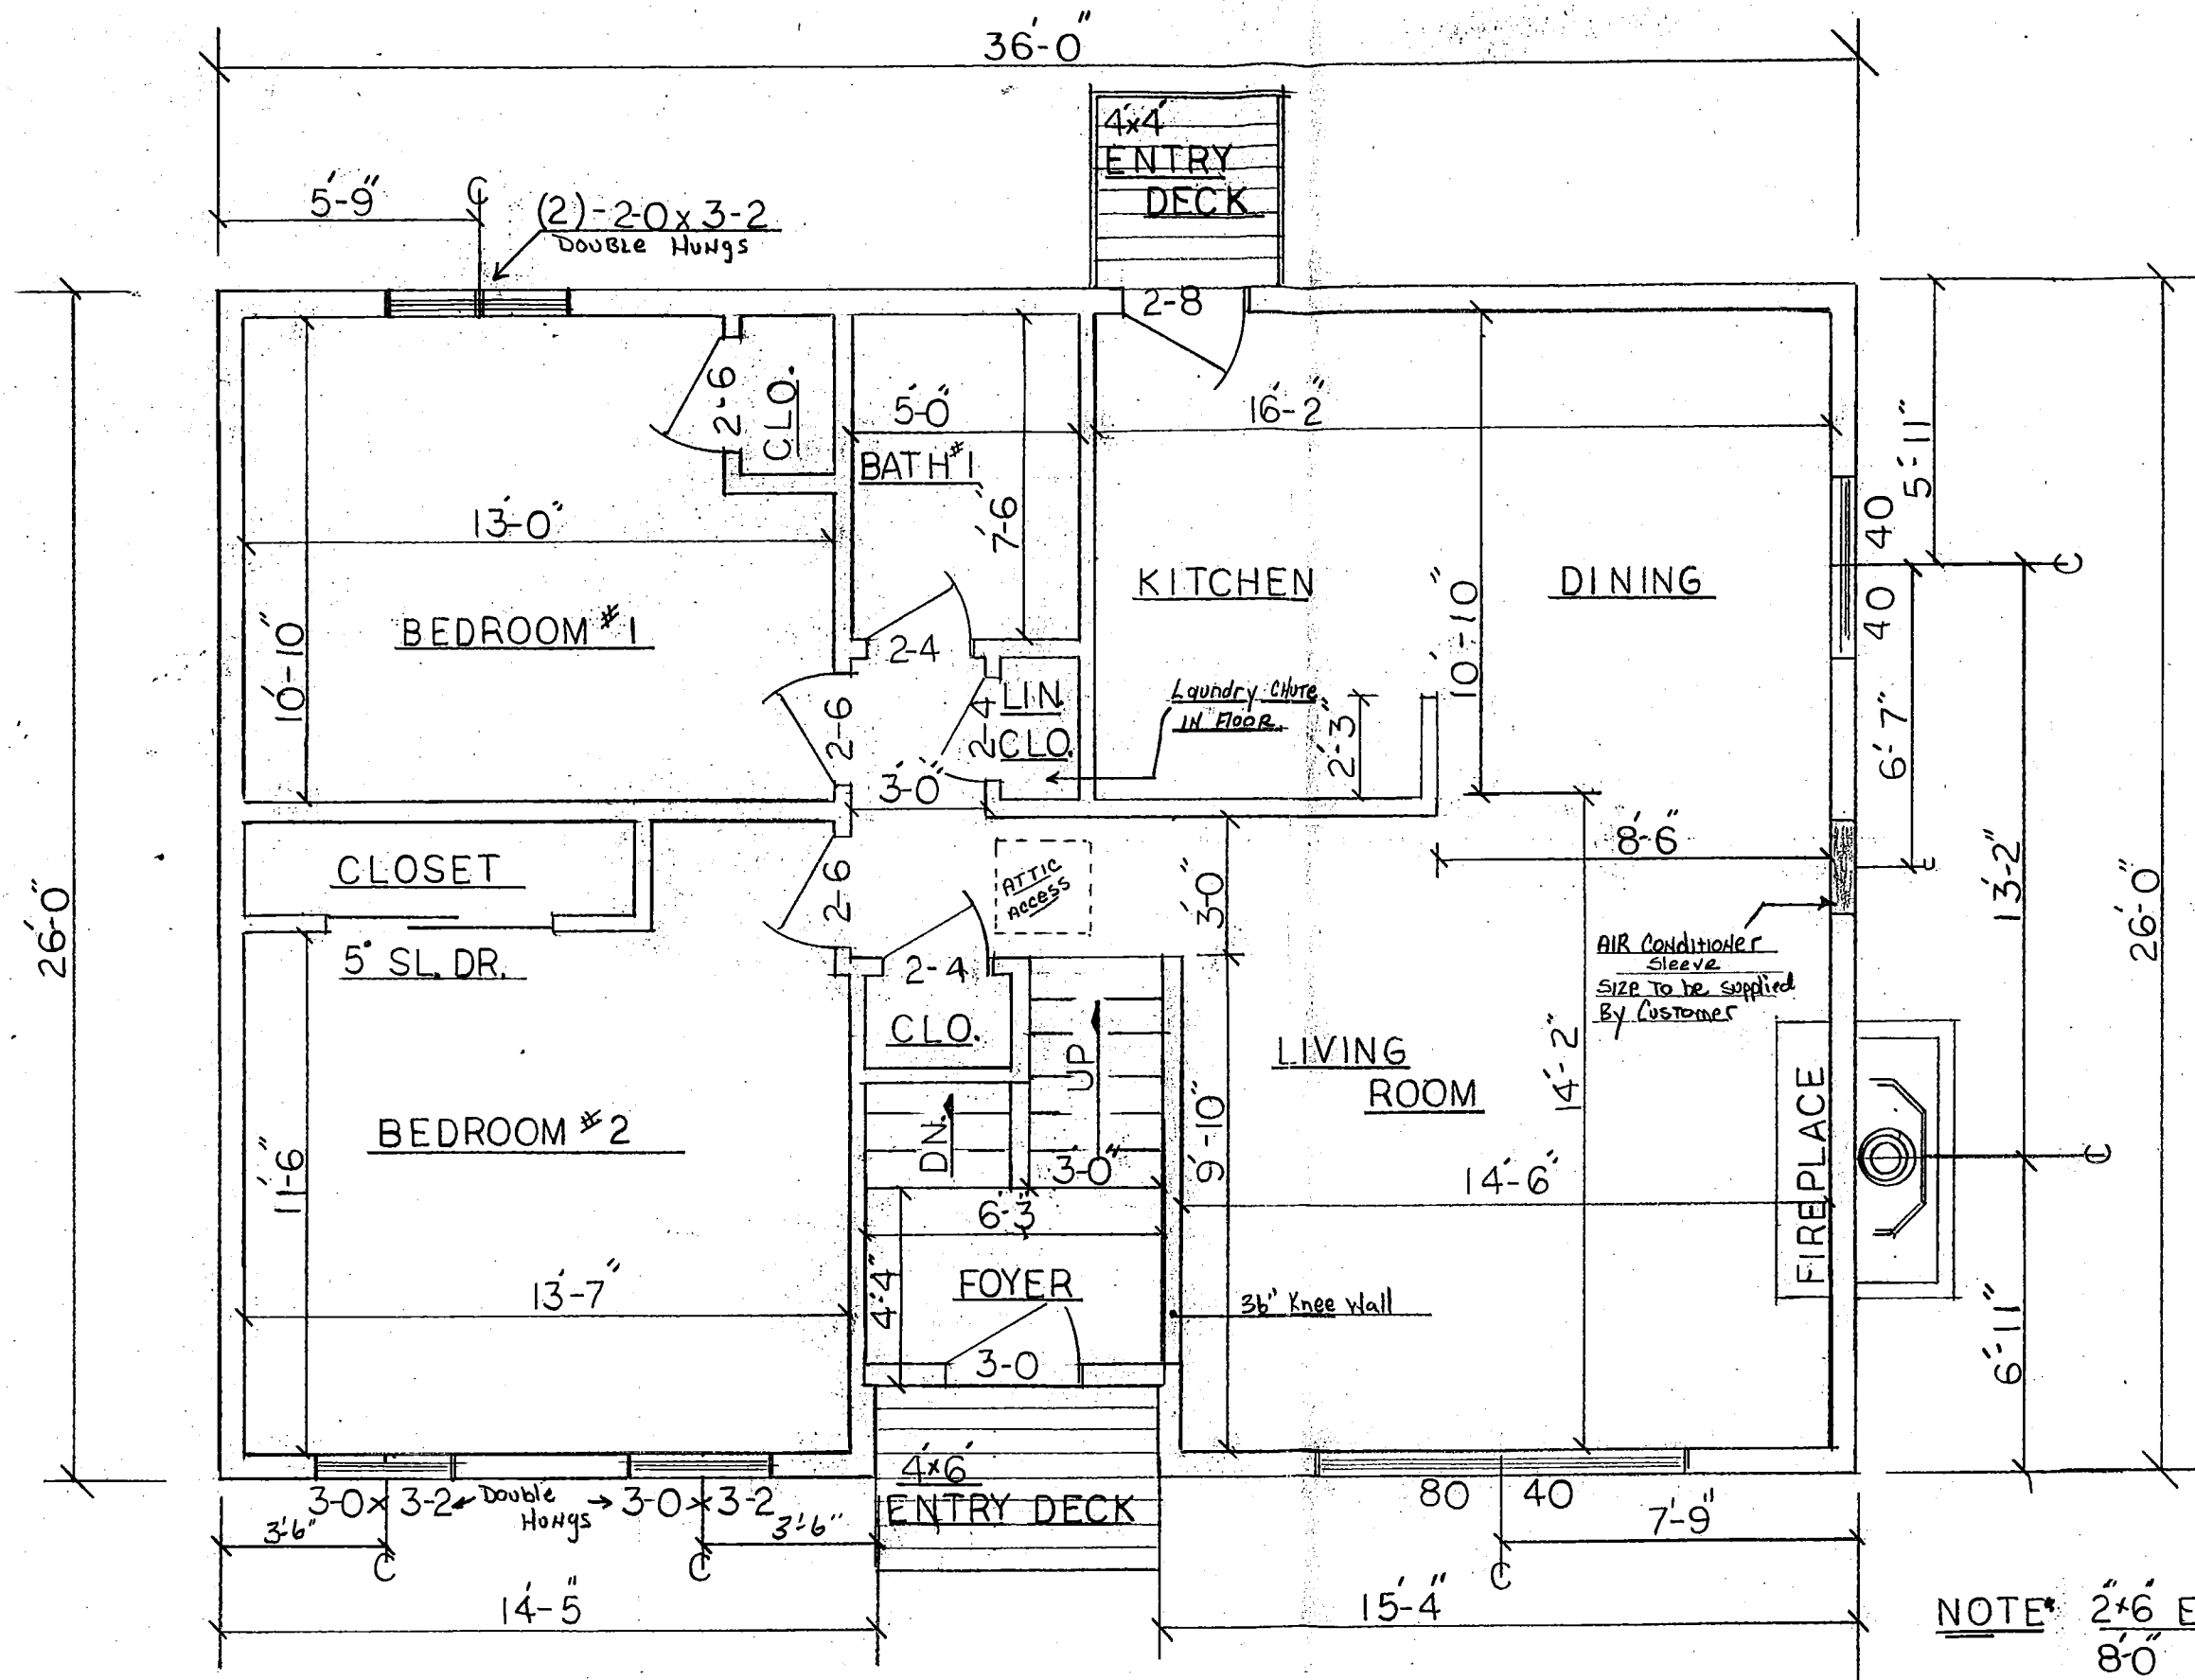


PARKSIDE CONSTRUCTION INC
BUILT FOR: EGIDIO
LOCATION: OLD MARCEL LAKE
JOB# 680   SCALE: 1/4"=1'-0"
MODEL: BENNINGTON
PRELIM SIGN: ON FILE
FINAL SIGN:


REVISED 5-18-87 J.F.D.

NOTE: 2x6 EXTERIOR WALLS  
8'0" CEILINGS  
REDWOOD SIDING

FIRST FLOOR PLAN

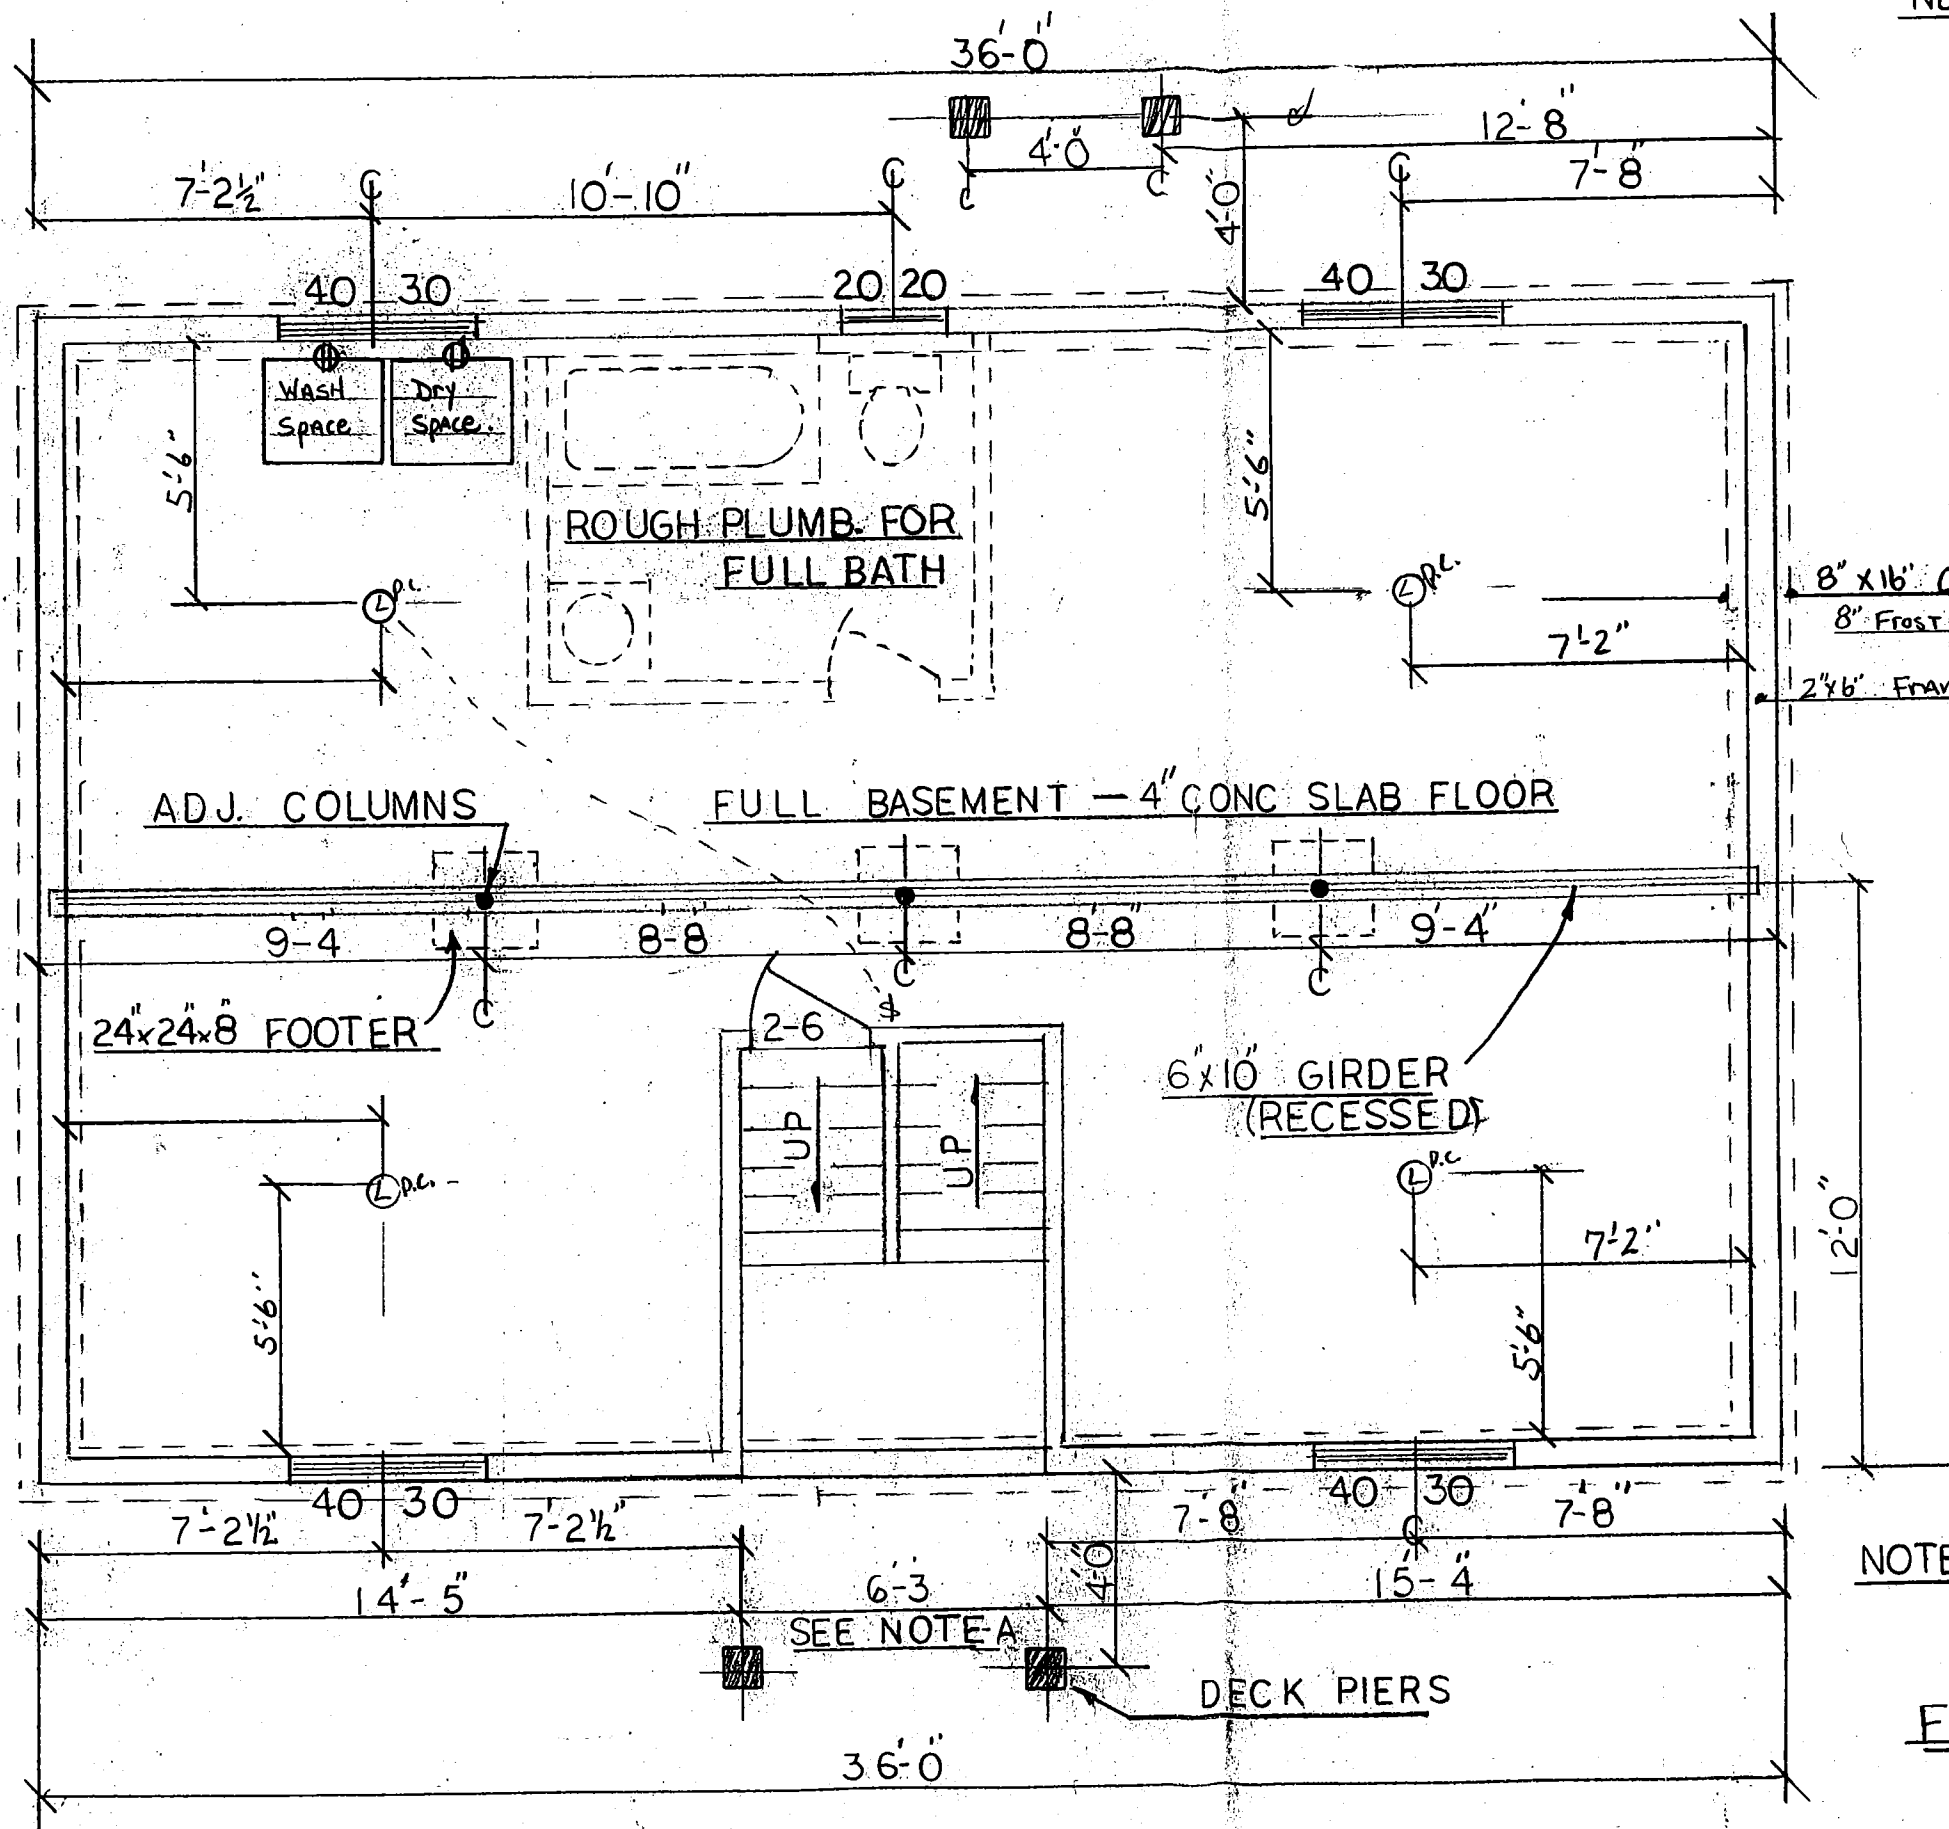

NOTE - A - :

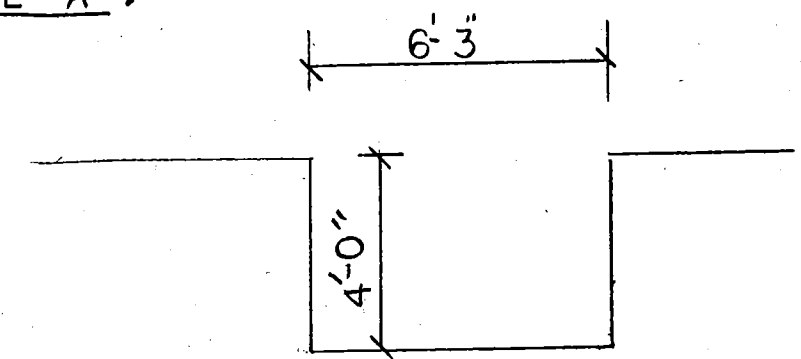


8" x 16" CONC. FOOTER.  
8" Frost Wall under Grade.  
2"x6" Framed walls.

PARKSIDE CONSTRUCTION INC	
BUILT FOR: EGIDIO	
LOCATION: OLD MARCEL LAKE	
JOB #680	SCALE: 1/4" = 1'-0"
MODEL: BENNINGTON	
PRELIM SIGN: ON FILE	
FINAL SIGN:	

REVISED 5-18-87 J.F.D.

NOTE: EXTERIOR WALLS TO BE FRAMED (2"x6")

FOUNDATION PLAN

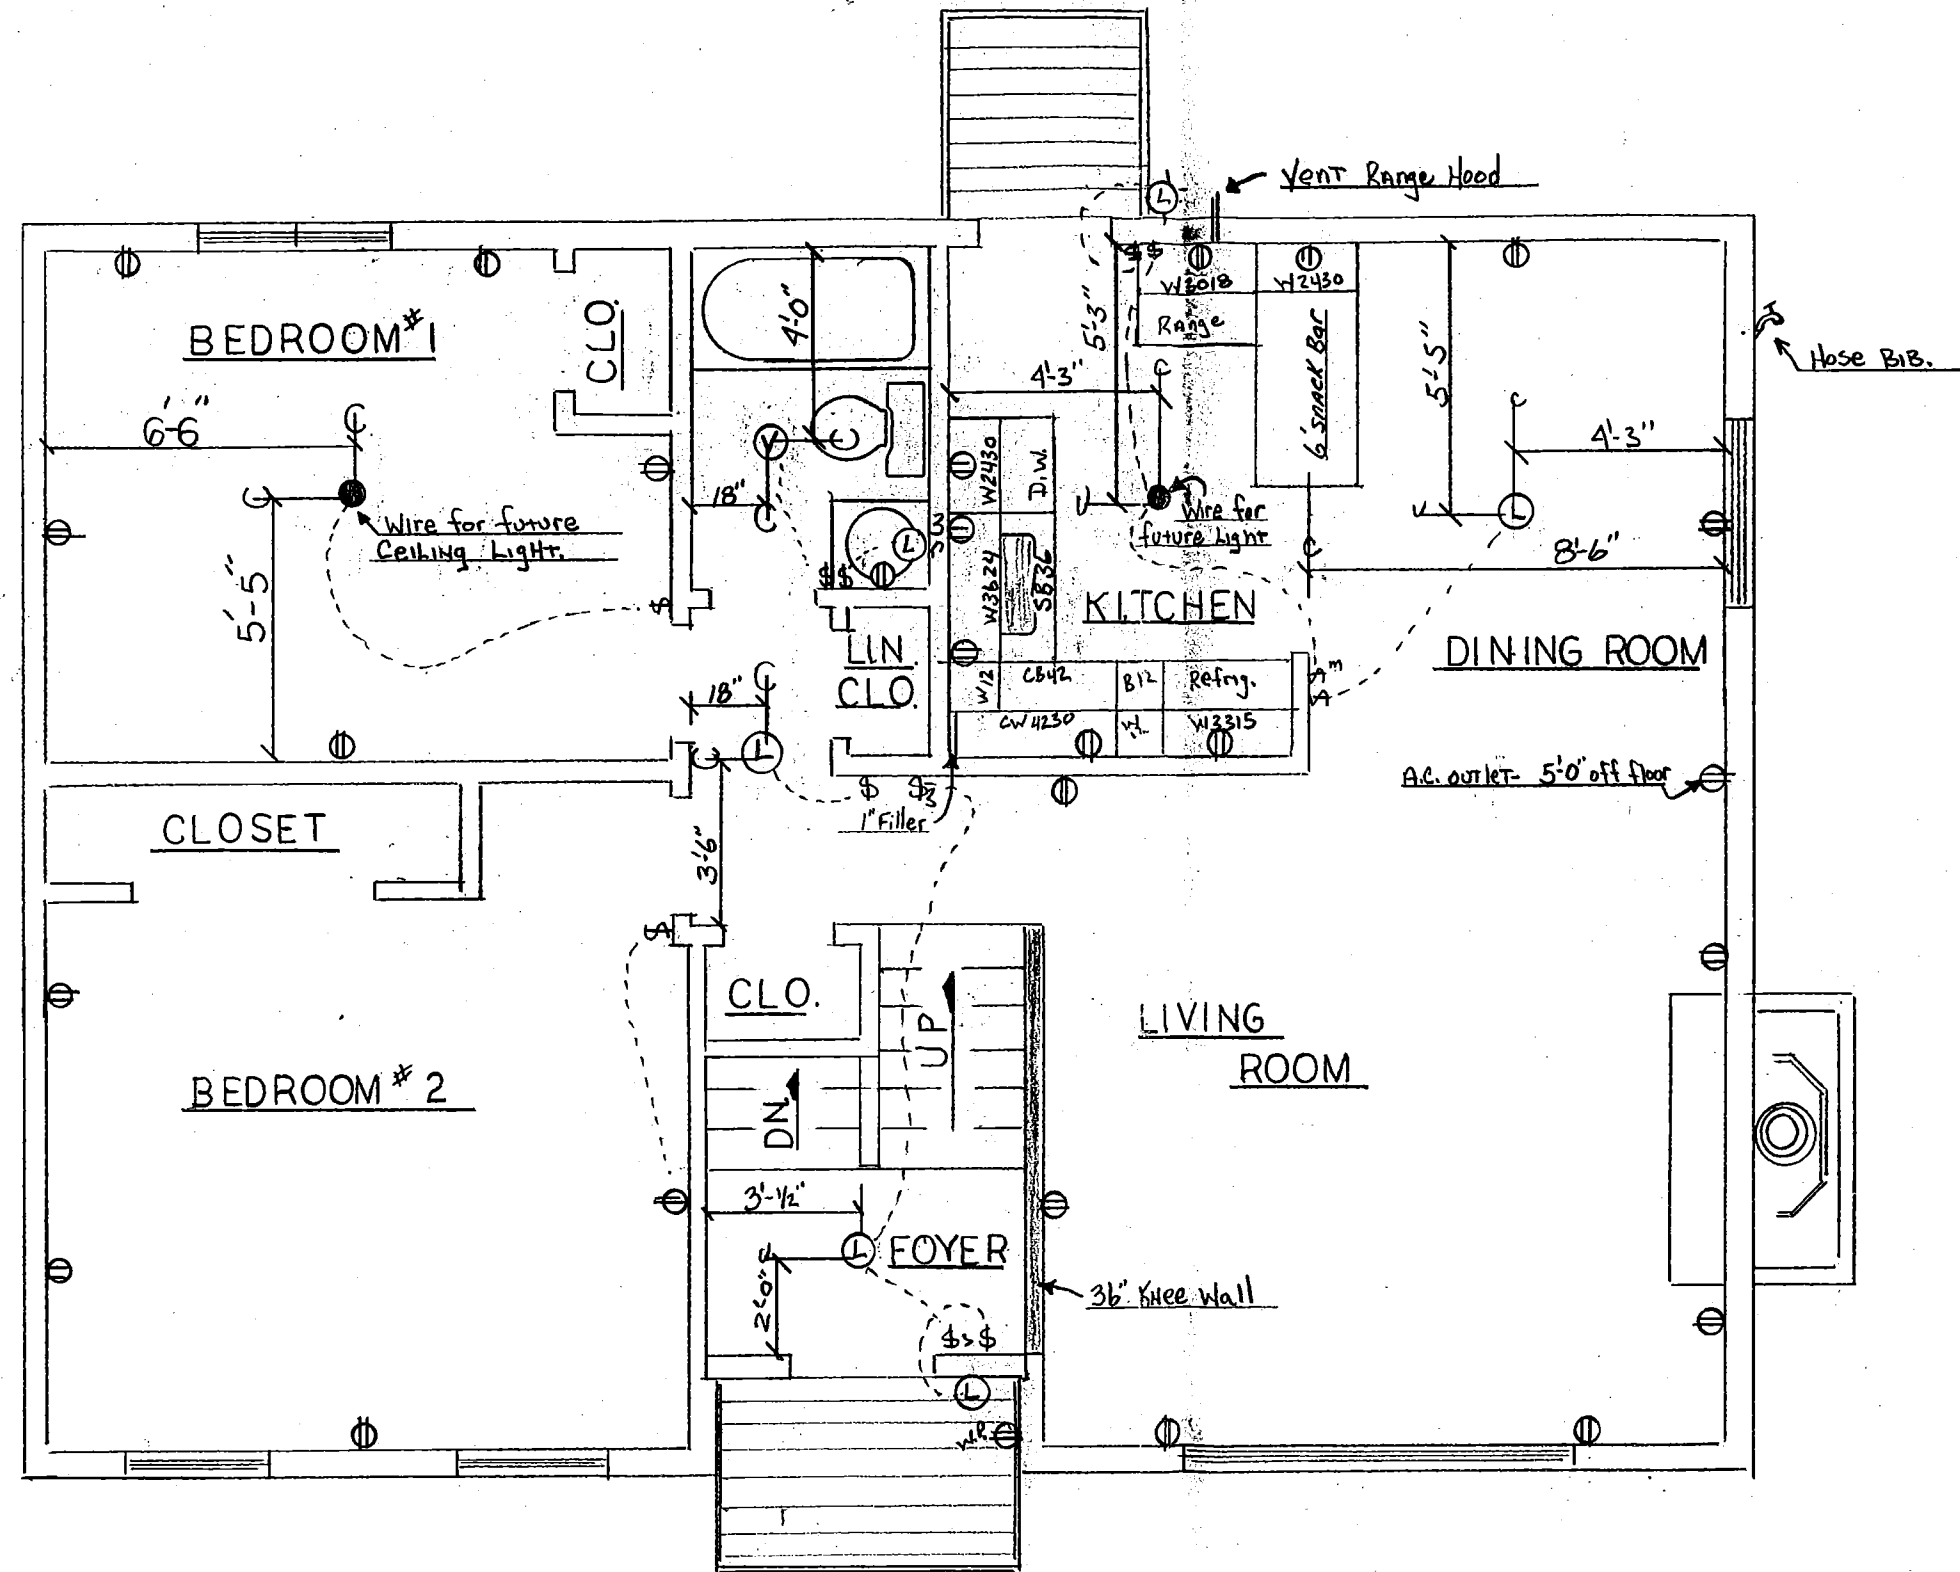

PARKSIDE CONSTRUCTION INC.	
BUILT FOR : EGIDIO	
LOCATION: OLD MARCEL LAKE	
JOB# 680	SCALE: 1/4" = 1'-0"
MODEL : BENNINGTON	
PRELIM SIGN: ON FILE	
FINAL SIGN:	

REVISED, 5-18-87 J.E.D.

FIRST FLOOR ELECTRIC, PLUMBING, AND KITCHEN PLAN