

Certificate No. 11403  
New 1-Fam. Dwell.  
on Lot #89, Sec. 14D  
Prel Park Homes Sub-  
div. Map

FORM No. 4

BUILDING INSPECTOR

Zoning Code

Town of Orangetown, Rockland County, New York

49-407-9

CERTIFICATE OF OCCUPANCY

Issued.. November 14th .. 1966..

Owner of Property .. Blue Field Homes, Inc. ....

Address of Owner .. 82 Demarest Mill Rd., Nanuet, N. Y. ....

FOR PROPERTY LOCATED

Street Princeton Drive .. Hamlet Tappan, N. Y. ....

Map .. 24 .. Block .. 8 .. Lot 89 ..

THIS CERTIFIES that the... Dwelling ..  
situated on the above mentioned premises conforms substantially to the approved plans as per application  
permit No. 11403 .. and the requirements of the Zoning Code of the Town of  
Orangetown, and the State Building Construction Code, and PERMISSION is hereby granted for its  
occupancy for the purposes specified below:

ZONE R15 ..

PERMITTED USE .. New 1-Family Dwelling,  
Attached 1-Car Garage.

*H. H. Hedling*  
.....  
Building Inspector  
Zoning Code  
Town of Orangetown  
Rockland County  
New York

SURVEY BAG-GY-PC-RR  
DRAWN ARV  
CHECKED RMR

TOWN ORANGETOWN  
STREET PRINCETON DR.  
DATE MAY 13, 1966


# SURVEY OF PROPERTY

REV. AUG 2, 1966  
REV. OCT. 15, 1966  
FINAL SURVEY

HAMLET OF

## TAPPAN<sup>TOWN OF</sup> ORANGETOWN

AT  
ROCKLAND COUNTY N.Y.  
SCALE 1"=50'

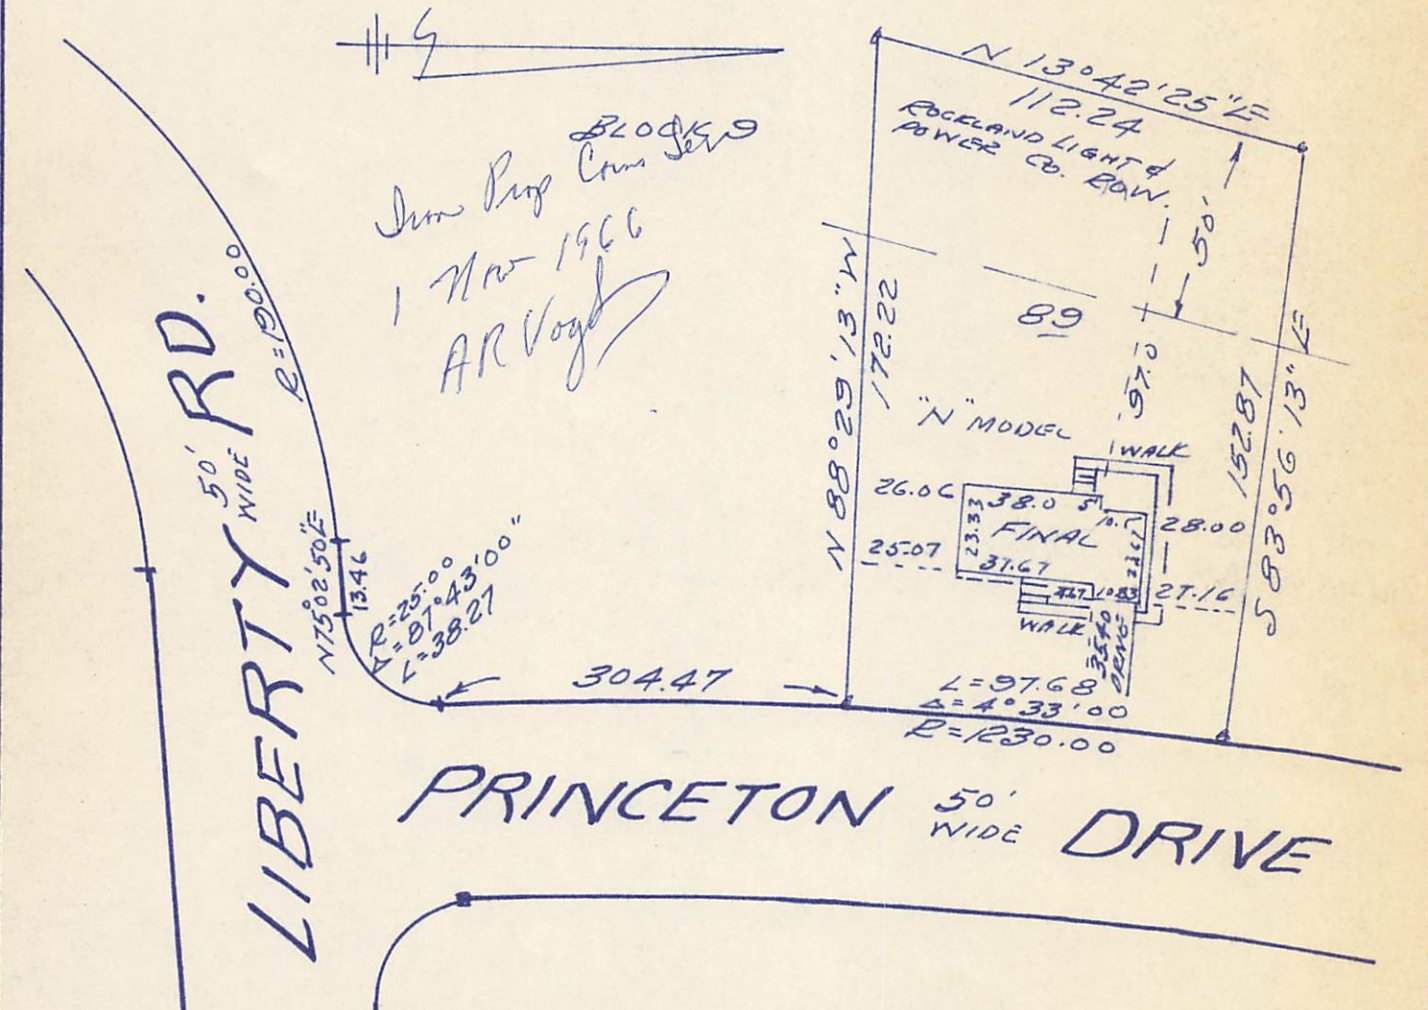

Jim Prop Cons Serv  
1 Nov 1966  
AR Vogt

BEING LOT 89 IN BLOCK 9 AS SHOWN ON A MAP ENTITLED  
"PREL PARK SECTION XIV", IN HAMLET OF TAPPAN, TOWN  
OF ORANGETOWN, NEW YORK" FILED IN THE ROCKLAND  
COUNTY CLERK'S OFFICE AS MAP NO. 3449 IN BOOK 71, PAGE 44

CERTIFIED AS BEING AN ACCURATE AND TRUE SURVEY  
TO U.I. & I. FUNDING CORPORATION & HOME TITLE DIVISION,  
CHICAGO TITLE COMPANY

Warren M. Hook  
N.Y. PE & LS NO. 39258

Alfred R. Vogt  
ALFRED R. VOGT 2ND  
LICENSED LAND SURVEYOR  
37 NORDHOFF PLACE  
INGLEWOOD, N.Y.

OFFICE OF BUILDING, ZONING AND PLANNING  
ADMINISTRATION AND ENFORCEMENT  
TOWN OF ORANGETOWN, ROCKLAND COUNTY, NEW YORK 10962

49-407-9

CERTIFICATE OF OCCUPANCY

Certificate No. 14006 Issued April 18th 1973

Owner of Property Anthony J. D'Orazio

Address of Owner 28 Princeton Drive, Tappan, N. Y.

FOR PROPERTY LOCATED

Street Princeton Drive Hamlet Tappan, N. Y.

Section 49 Block 407 Lot 9

THIS CERTIFIES that PERMISSION is hereby granted for the OCCUPANCY of the  
Garage

situated on the above mentioned premises for the purposes specified below:

ZONE R15

PERMITTED USE Alteration & Addition to Existing Dwelling -  
1-Car Attached Garage  
(Bd. of App. Approval 9/16/70)

Deputy DIRECTOR

SURVEY BAG-GY-ER-RR  
DRAWN ARV  
CHECKED RMR

TOWN ORANGETOWN  
STREET PRINCETON DR.  
DATE MAY 13, 1966


# SURVEY OF PROPERTY

REV. AUG 2, 1966  
REV. OCT. 15, 1966  
FINAL SURVEY

HAMLET

## TAPPAN TOWN OF ORANGETOWN

ROCKLAND COUNTY N.Y.  
SCALE 1"=50'

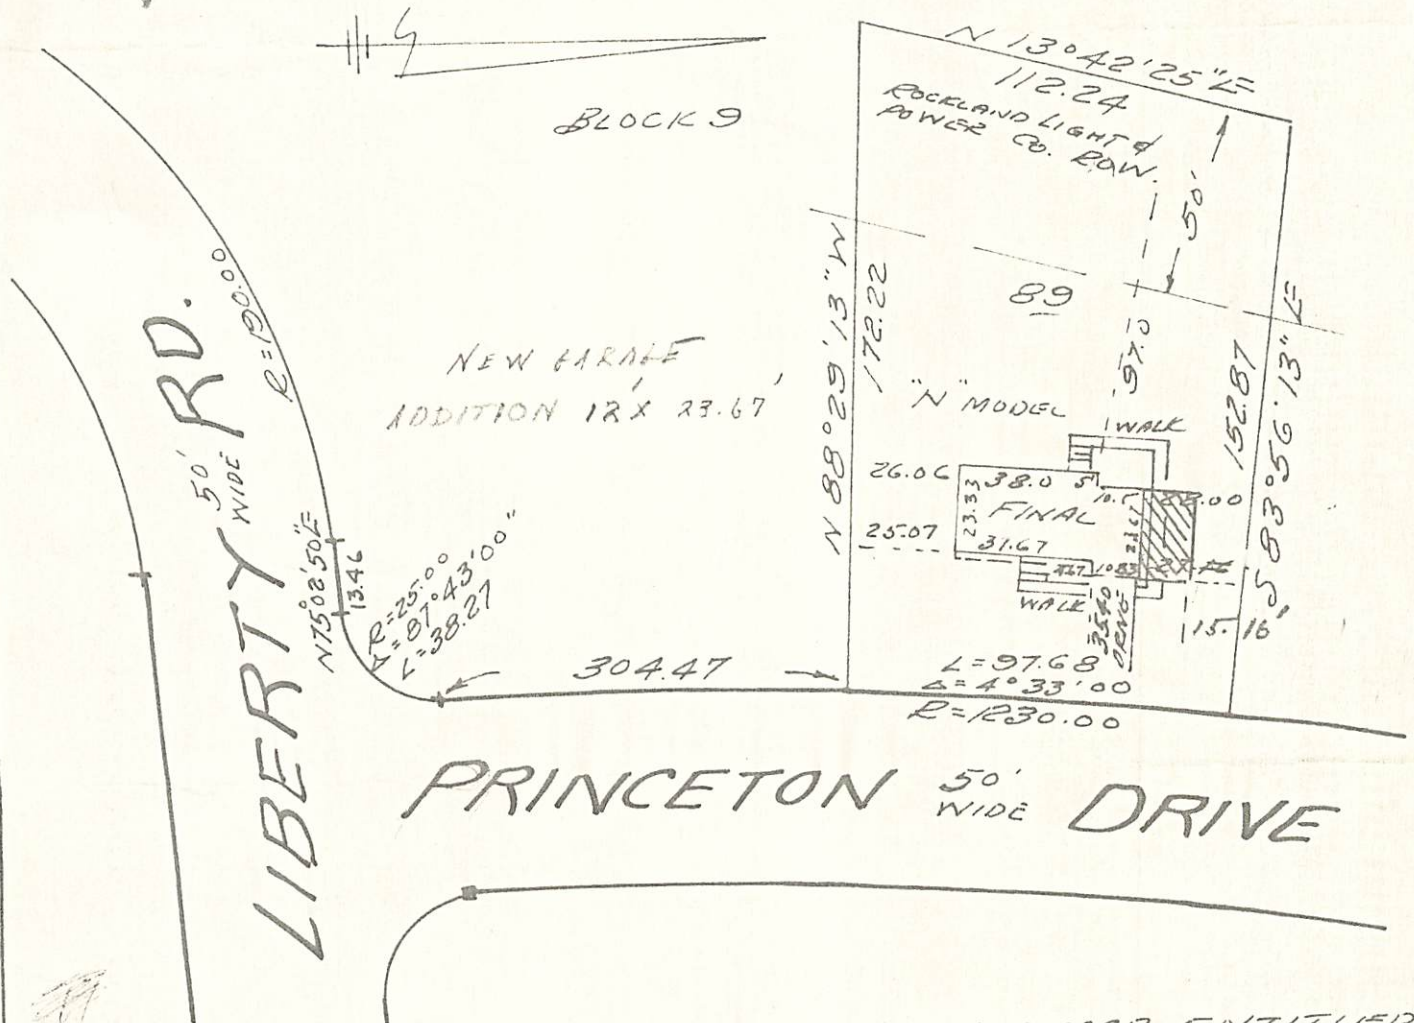

## PRINCETON 50' WIDE DRIVE

BEING LOT 89 IN BLOCK 9 AS SHOWN ON A MAP ENTITLED "PREL PARK SECTION XIV-D", IN HAMLET OF TAPPAN, TOWN OF ORANGETOWN, NEW YORK" FILED IN THE ROCKLAND COUNTY CLERK'S OFFICE AS MAP NO. 3449 IN BOOK 71, PAGE 44

CERTIFIED AS BEING AN ACCURATE AND TRUE SURVEY TO U.I. & I. FUNDING CORPORATION & HOME TITLE DIVISION, CHICAGO TITLE COMPANY

Warren M. Hook  
N.Y. RE & LS NO. 33258

Alfred R. Vogt  
ALFRED R. VOGT 2ND  
LICENSED LAND SURVEYOR  
37 NORDHOFF PLACE  
ENGLEWOOD, N.Y.

OFFICE OF BUILDING, ZONING AND PLANNING  
ADMINISTRATION AND ENFORCEMENT  
TOWN OF ORANGETOWN, ROCKLAND COUNTY, NEW YORK 10962

CERTIFICATE OF OCCUPANCY

Certificate No. 15684 Issued December 12th 1975  
Owner of Property Anthony D'Orazio  
Address of Owner 26 Princeton Drive, Tappan, N. Y.

FOR PROPERTY LOCATED

Street Princeton Drive Hamlet Tappan, N. Y.  
Section 49 Block 407 Lot 9

THIS CERTIFIES that PERMISSION is hereby granted for the OCCUPANCY of the  
Swimming Pool

situated on the above mentioned premises for the purposes specified below:

ZONE R15

PERMITTED USE New Private Below-Grade Swimming Pool

Pool Shall be Fenced and Gate Shall be Locked  
at All Times When Pool is Not in Use.

Permit Issued under Zoning Code  
and Swimming Pool Ordinance ONLY.  
This Permit in no way approves,  
warrants or guarantees the design  
and construction of the Pool.

*M. Di Lorio*

DIRECTOR

