

DISTANCES

POINTS	A	B	C
D	56.5'		47.2'
E	98.0'		64.2'
F	105.2'		74.7'
G	67.5'		60.7'
H	24.8'	26.5'	
I	63.3'		53.3'

OLDE YORK ROAD

NOTE:

To the best of our knowledge and belief, this system has been built substantially in accordance with the approved design.

DATE OF FINAL INSPECTION: 10-9-89

AS-BUILT DRAWING


Kevin G. Page
KEVIN G. PAGE
 PROFESSIONAL ENGINEER, N.J. Lic. No. 25114

JEI johnson-engineering incorpo
 engineers, surveyors,
 landscape architects & planners
 p.o. box 1519
 morristown, new jersey 0796
 (201) 539-8050

BLOCK 21.02 LOT 16
 TOWNSHIP OF RANDOLPH
 MORRIS COUNTY NEW JERSEY

RECORD PLAN
 OF
 DISPOSAL SYSTEM

Date 10-9-89	Scale 1"=30'	Drawing num
Drawn by A.J.R.	Checked by <i>CWR</i>	
Job number 583-216		

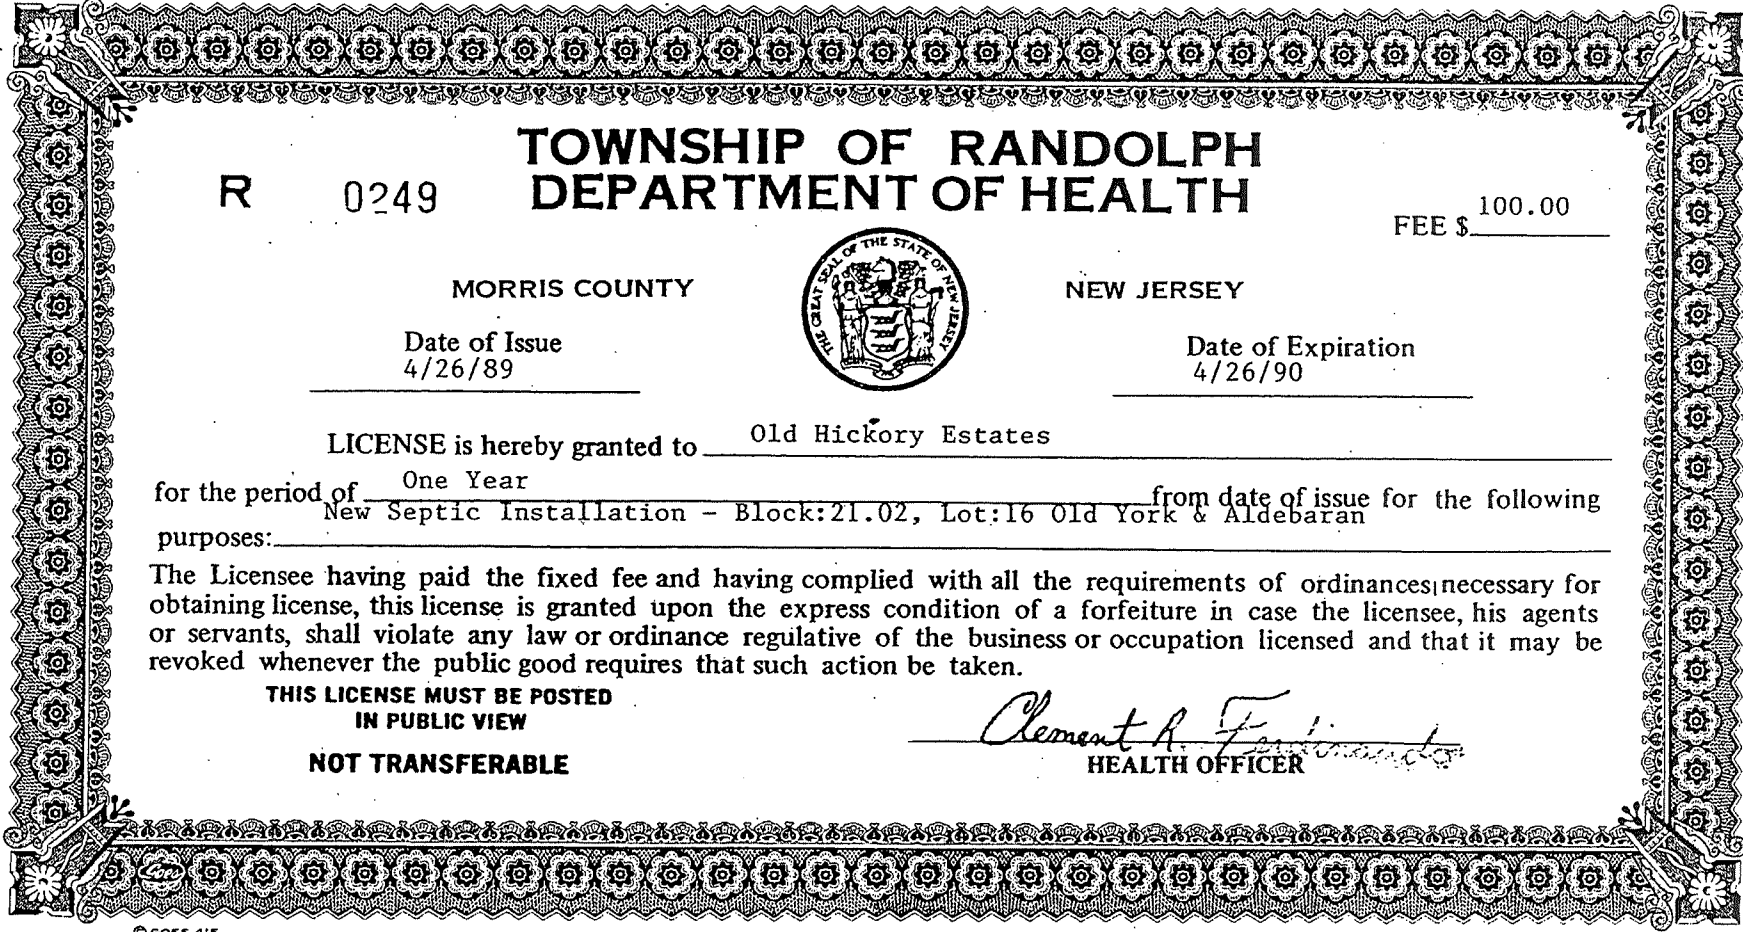

TOWNSHIP OF RANDOLPH DEPARTMENT OF HEALTH

R 0249

FEE \$ 100.00

MORRIS COUNTY



NEW JERSEY

Date of Issue
4/26/89

Date of Expiration
4/26/90

LICENSE is hereby granted to Old Hickory Estates

for the period of One Year from date of issue for the following
purposes: New Septic Installation - Block:21.02, Lot:16 Old York & Aldebaran

The Licensee having paid the fixed fee and having complied with all the requirements of ordinances necessary for obtaining license, this license is granted upon the express condition of a forfeiture in case the licensee, his agents or servants, shall violate any law or ordinance regulative of the business or occupation licensed and that it may be revoked whenever the public good requires that such action be taken.

**THIS LICENSE MUST BE POSTED
IN PUBLIC VIEW**

NOT TRANSFERABLE

Clement R. Fernandez
HEALTH OFFICER