


ZONED **B** RESIDENCE
 AREA OF PLOT 18,072 SQ. FT.
 PROP 1st FLOOR _____ SQ. FT.
 PROP 2nd FLOOR _____ SQ. FT.
 PROP BASEMENT _____ SQ. FT.
 PROP GARAGE _____ SQ. FT.
 DATUM USGS

THERE IS NO SURFACE WATER WITHIN 200 FEET OF THE PLOT.
 THERE ARE NO WELLS WITHIN 100 FT. OF THE PLOT.

SUFFOLK COUNTY DEPT. OF HEALTH SERVICES
 FOR APPROVAL OF CONSTRUCTION ONLY
 DATE _____ H.S. REF. NO. _____
 APPROVED _____

MAP OF COLLEGE PARK
 SECTION 5
 SEPT. 18, 1973 MAP 6009

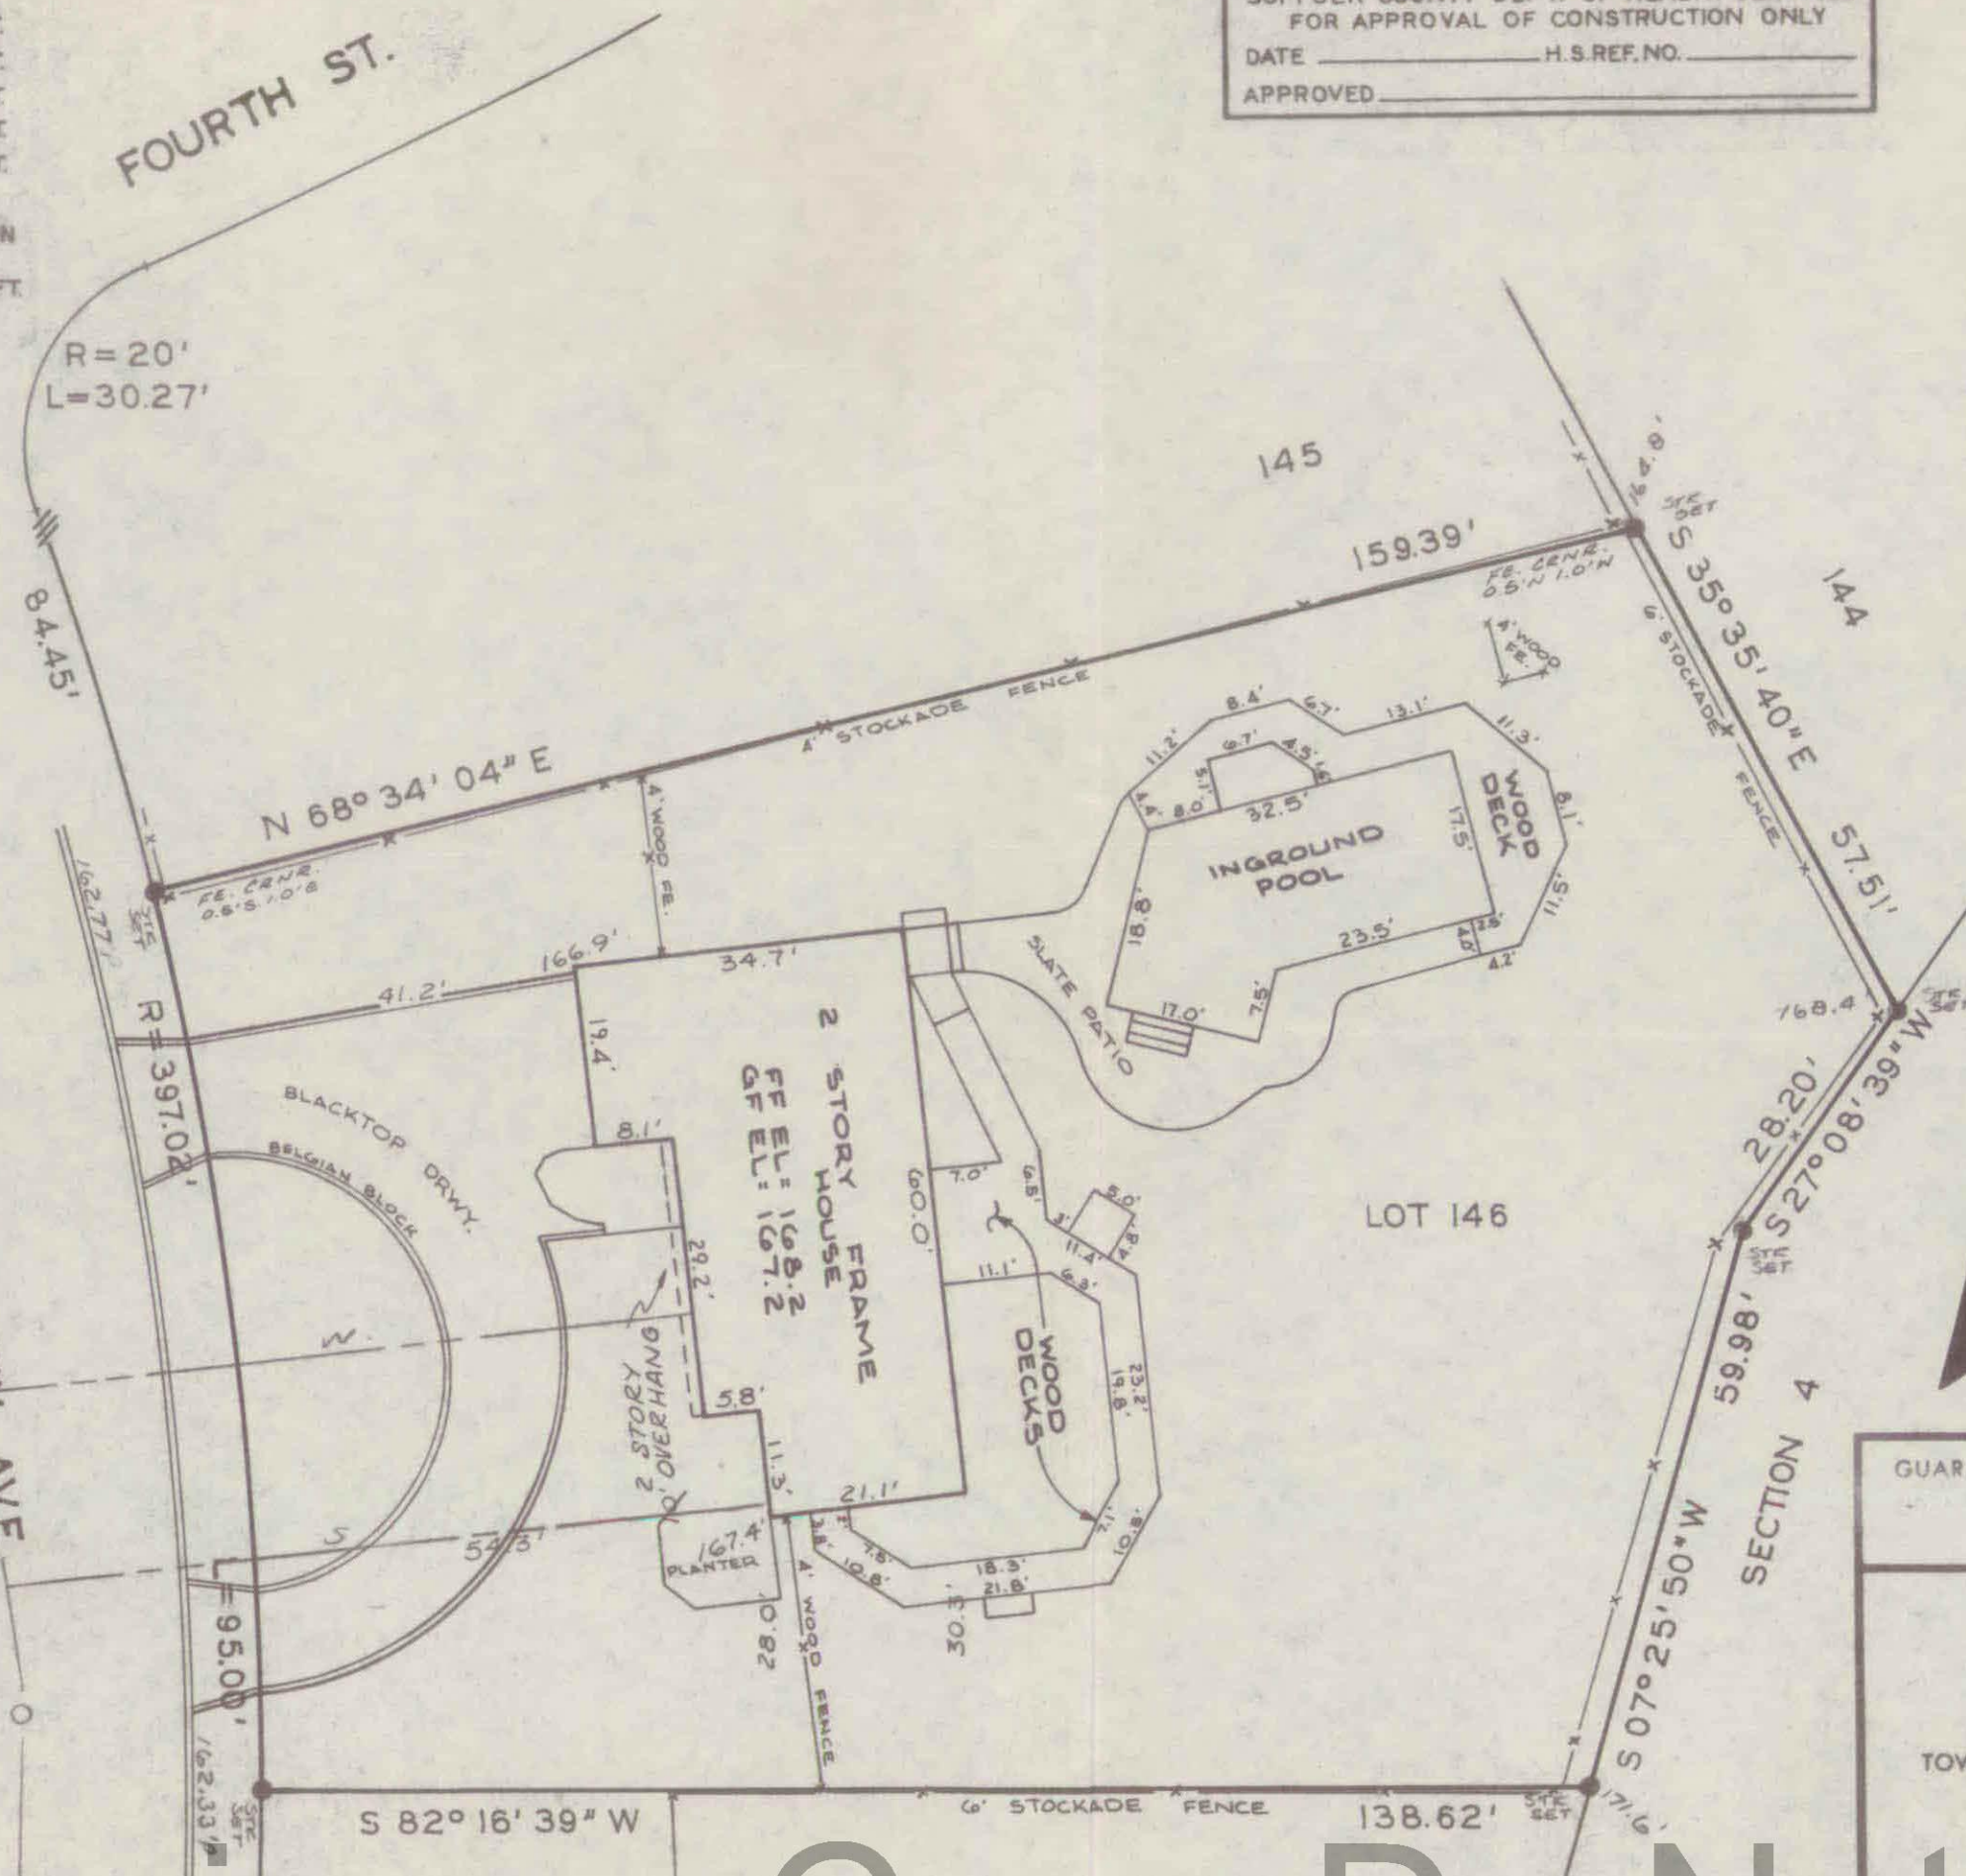

Name _____
 Address _____
 City _____ State _____ Zip _____ Tel. # _____
 THE WATER SUPPLY AND SEWAGE DISPOSAL SYSTEMS FOR THIS RESIDENCE WILL CONFORM TO THE STANDARDS OF THE SUFFOLK COUNTY DEPARTMENT OF HEALTH SERVICES.
 Applicants Signature _____

UNAUTHORIZED ALTERATION OR ADDITION TO THIS SURVEY IS A VIOLATION OF SECTION 7209 OF THE NEW YORK STATE EDUCATION LAW.
 COPIES OF THIS SURVEY MAP NOT BEARING THE LAND SURVEYOR'S INKED SEAL OR EMBOSSED SEAL SHALL NOT BE CONSIDERED TO BE A VALID TRUE COPY.
 GUARANTEES OR CERTIFICATIONS INDICATED HEREON SHALL RUN ONLY TO THE PERSON FOR WHOM THE SURVEY IS PREPARED AND ON HIS BEHALF TO THE TITLE COMPANY, GOVERNMENTAL AGENCY AND LENDING INSTITUTION LISTED HEREON. GUARANTEES OR CERTIFICATIONS ARE NOT TRANSFERABLE TO ADDITIONAL INSTITUTIONS OR SUBSEQUENT OWNERS.

GUARANTEED TO

MAP OF LAND LOCATED AT
FARMINGVILLE

TOWN OF BROOKHAVEN COUNTY OF SUFFOLK

SURVEYED FOR
ROBERT PAUL

DATE: 10-24-83
 SCALE: 1" = 20'
 MAP NO. 15846

LEE LUTZ
 LICENSED LAND SURVEYOR
 125 ROUTE 25A
 ROCKY POINT, N.Y. 11778
 516-744-2055

Convenience Copy Do Not Rescan

THE OFFSETS AND DIMENSIONS SHOWN HEREON ARE NOT INTENDED TO GUIDE IN THE ERECTION OF FENCES, RETAINING WALLS, POOLS, BUILDING ADDITIONS OR ANY OTHER CONSTRUCTION OR PLANTING AND SHOULD THEREFORE NOT BE USED FOR SUCH PURPOSES.
 TEST HOLE, LOCATION OF WATER LINES, WELLS, SEWER LINES AND CESSPOOLS NOT GUARANTEED.

SUFFOLK COUNTY TAX MAP			
200	538	3	37

3	UPDATED	7-21-88
2	RE STRK'D	4-20-84
1	FINAL LOCATION	10-24-83