

TITLE NO. _____

DRAWN	CHECKED	DATE	SEC.	
B.W.	DA	2.1.73	BLK.	
B.W.	DA	6.14.73	FILE NO.	5256-170
			JOB NO.	342-53

GUARANTEED TO:
 CENTRAL FED. SAVINGS & LOAN ASSN.
 US LIFE TITLE INS. CO. OF N.Y.
 VETS. ADMIN.
 Baldwin & Cornelius Co. &

COLLYPINE LA.

NOTES
 ALL MEAS. TO FOUND.
 ROAD & D'WAY NOT IN
 WATER & SEWER IN STREET
 UNDERGROUND ELECTRIC


LOT 169

ELEV. 70.7
AVE.

ELEV. 68.9
SIPP

ELEV. 72.4

ELEV. 69.1

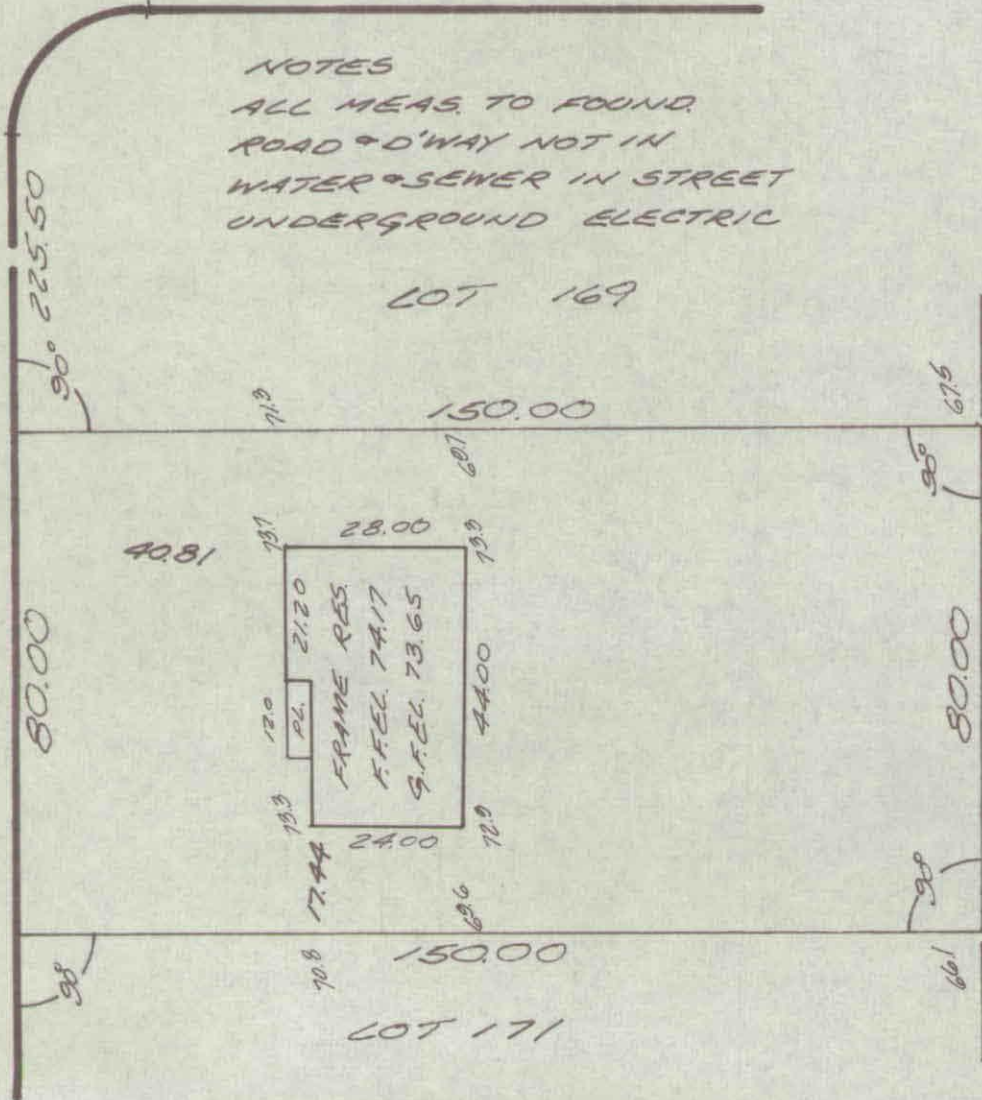

RE-DATED: JULY 13, 1973

LOT NO. 170

MAP OF

MEDFORD VILLAGE

SECTION 2

SITUATED AT

MEDFORD

TOWN OF BROOKHAVEN

SUFFOLK COUNTY, N.Y.

SURVEYED APRIL 1973

BALDWIN & CORNELIUS CO.

CIVIL ENGINEERS & SURVEYORS

LIC. NOS. 22303 PE-LS 32550 PE-LS

COMMACK, L.I., N.Y.

SCALE 1"=30'

THE DETAILS AND DIMENSIONS SHOWN
 HEREON FROM THE PROCEDURES TO THE
 WHICH UNLESS AND FOR A SPECIFIC PURPOSE
 AND USE AND THEREFORE ARE NOT
 TO BE USED TO GUIDE THE CREATION OF
 RECORDING WALLS, ADJLS, ETC.
 PLAN PLATERS ADDITION TO BUILD-
 AND ANY OTHER CONSTRUCTION.

MAP FILED
 FILE NO. 5834

Convenience Copy Do Not Rescan

Printed from Laserfiche on 6/14/2024 3:29:13 PM by TOB\gigliarolo Please RESCAN modified by: on / /

BLDR'S JOB NO. _____

M. Y. STATE STANDARD